


EKKI ER HEIMILT AD SKIPTA UM EFNI, EF EFNI
SKEMMIST HJÁ PRÓFTAKA VID VINNSLU.

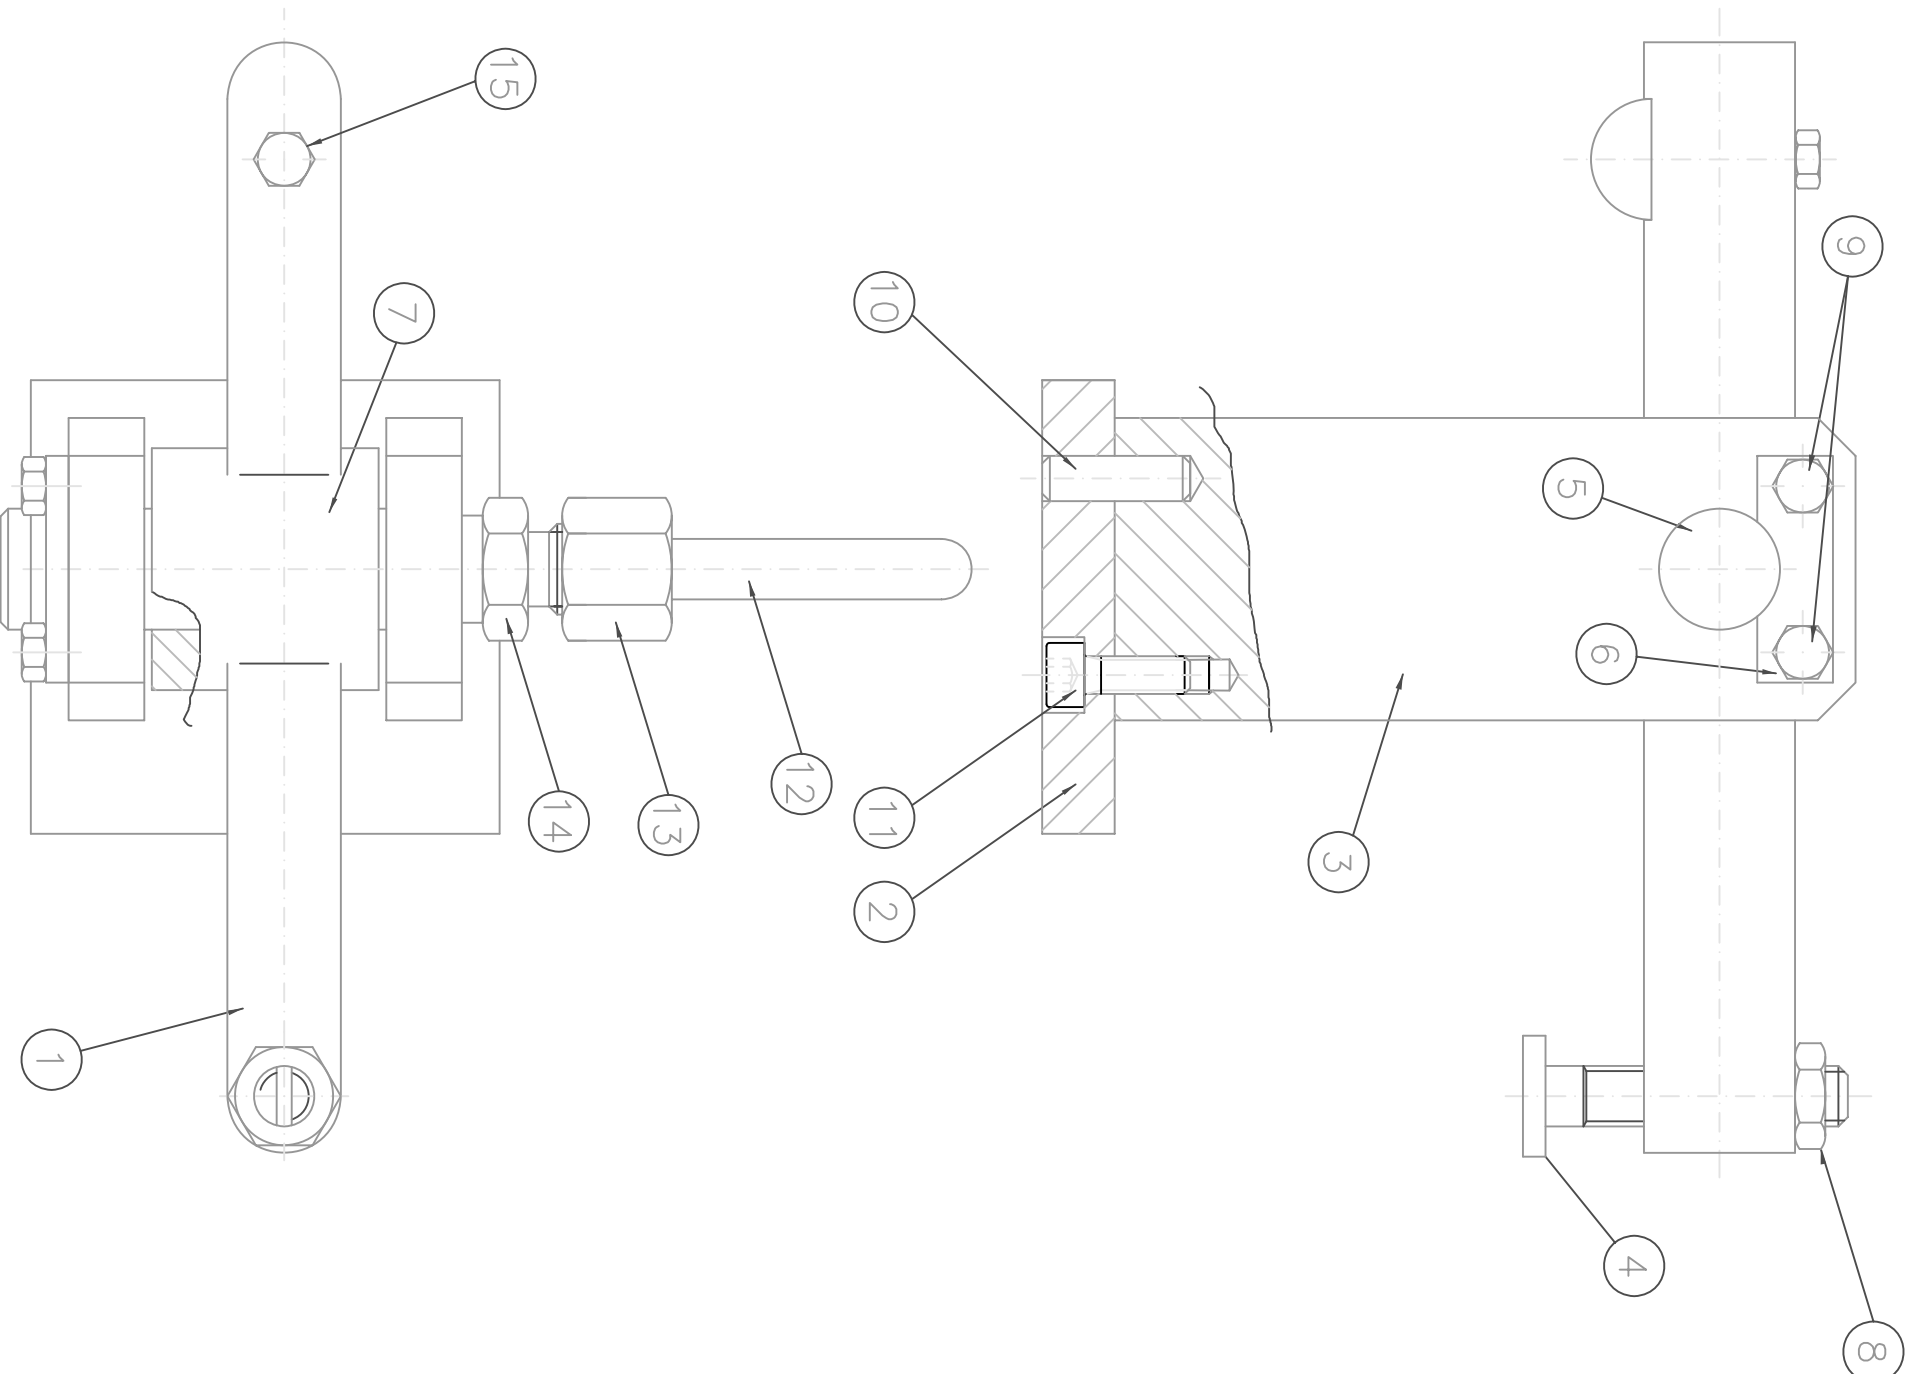

15	BOLTI	ST37.2	1	M5x25
14	NIPPILL	ST37.2	2	8LM/M12x1,5
13	HLAUÐRÓ	ST37.2	2	8MM
12	RÖR	ST37.2	1	ø8x1x 200
11	BOLTI	ST37.2	2	M5x16 DIN 912
10	RÖRSSPLITTI DIN 1481		2	ø6 x 20
9	BOLTAR	ST37.2	2	M5x10
8	FESTI RÓ	ST37.2	1	M8
7	ARMHÓLKUR	ST37.2	1	ø32 x 50
6	SPLITTIS PLATA	ST37.2	1	3 x 10 x 35
5	BOLTI	ST37.2	1	ø16 x 70
4	BOLTI	ST37.2	1	ø16 x 80
3	HLIDARPLÖTUR	ST37.2	2	10 x 40 x 100
2	BOTNPLATA	ST37.2	1	10 x 60 x 65
1	ARMUR	ST37.2	1	15 x 20 x 140
NR.	HEITI	EFNI	FJÖLDI	STÆRD

SVAINSÞRÓF I VELVIRKJUN

NAFN PRÓFTAKA

KENNTALA:

BYRJAÐ KL. LOKIÐ KL.

NÚMÉR PRÓFTAKA:

SAMSETNINGARGAMBYND, VELTARMUR

ALLUR RETTUR ASKULINN
SAMKVEÐIÞ LÖGJAFI
UM HÖFUNDARETTI.

HANNAÐ: HÓ

DAGS.:28.11.99



MÁLKVAFRI:

1:1 NR. C-001

TEIKNAD: HÓ

DAGS.:28.09.02



1:1 1 2 3 4 5 6 7 8